


NOTE: IF BLOCKING IS NOT PRESENT AT TIME OF SPRAY FOAM & AIR BARRIER INSTALLATION, WRAP MEMBRANE OVER METAL ANGLE. (DASHED)

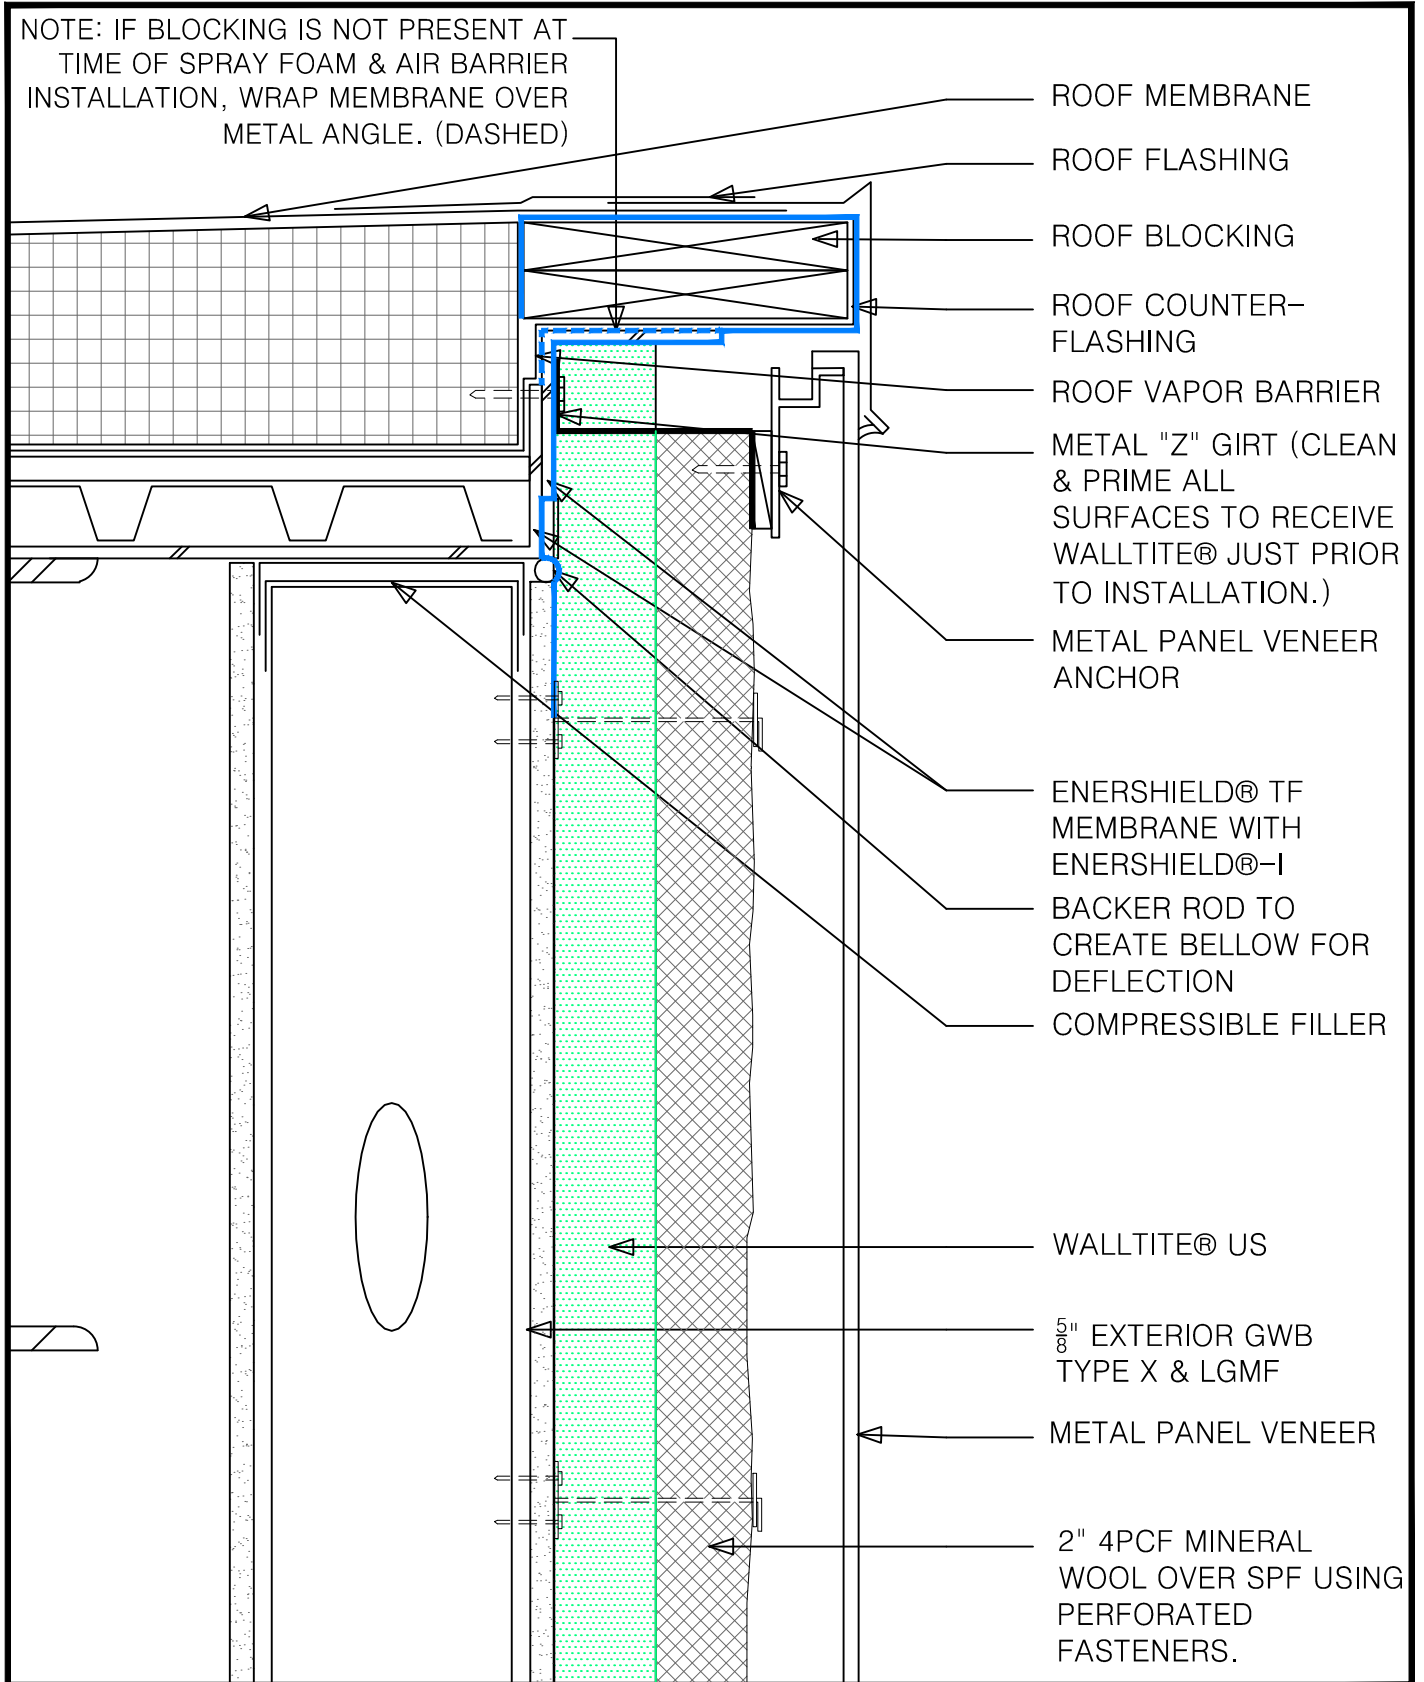

- ROOF MEMBRANE
- ROOF FLASHING
- ROOF BLOCKING
- ROOF COUNTER-FLASHING
- ROOF VAPOR BARRIER
- METAL "Z" GIRT (CLEAN & PRIME ALL SURFACES TO RECEIVE WALLTITE® JUST PRIOR TO INSTALLATION.)
- METAL PANEL VENEER ANCHOR
- ENERSHIELD® TF MEMBRANE WITH ENERSHIELD®-I
- BACKER ROD TO CREATE BELLOWS FOR DEFLECTION
- COMPRESSIBLE FILLER
- WALLTITE® US
- 5/8" EXTERIOR GWB TYPE X & LGMF
- METAL PANEL VENEER
- 2" 4PCF MINERAL WOOL OVER SPF USING PERFORATED FASTENERS.

SKETCH: WALLTITE® US
 ROOF DETAIL 1
 METAL PANEL VENEER

BASF Corporation
 1703 CROSSPOINT AVE, HOUSTON, TX 77054
 1-888-900-FOAM
 www.spf.basf.com

SKETCH NO:
 AB-MPV-09

DATE: 08/01/2014

DISCLAIMER - BASF Corporation is not liable for any errors or omissions in design, detail structural capability, attachment details, shop drawings or the like, whether based upon the information provided by BASF Corporation or otherwise, or for any changes which the purchasers, specifiers, designers or their appointed representatives may make to BASF Corporation's published comments. DESIGN DETAIL IS FOR REFERENCE ONLY.