


FLASHING FOR CONCRETE WALLS OR PARAPETS

SMOOTH CONCRETE-
EXPOSED SURFACES
MUST BE WATERPROOFED.
COATING MAY BE
EXTENDED ONTO THE TOP
OF THE PARAPET WALL.

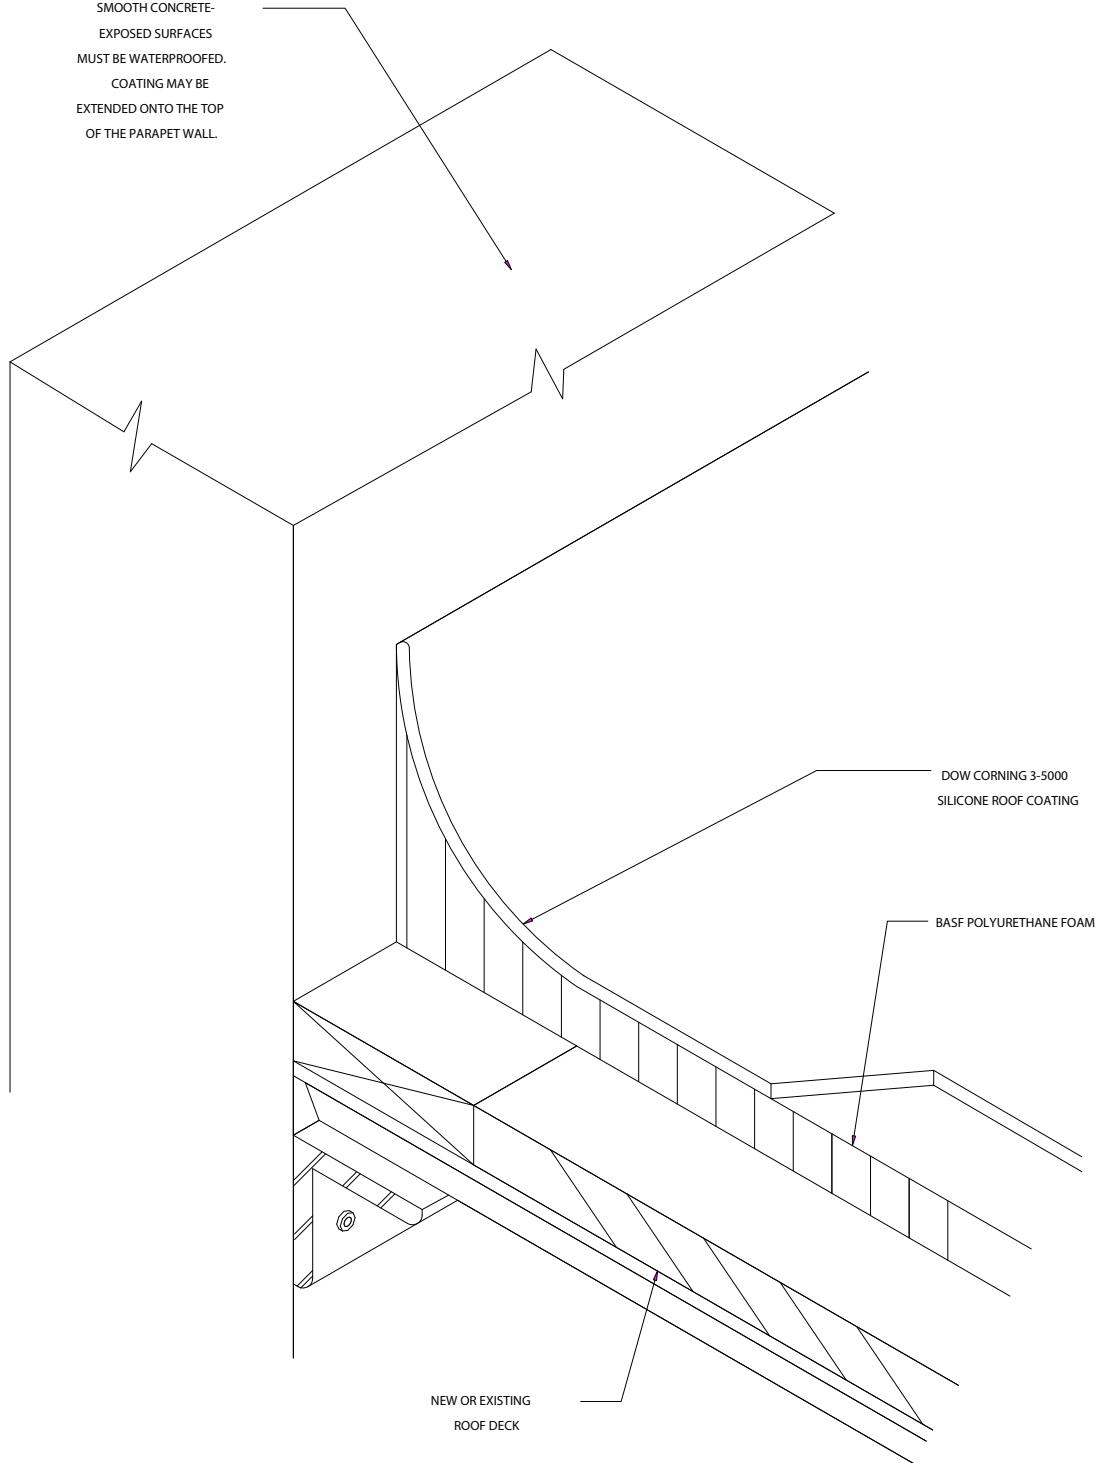

DOW CORNING 3-5000
SILICONE ROOF COATING

BASF POLYURETHANE FOAM

NEW OR EXISTING
ROOF DECK

NOTE:
WHERE DECK IS
SUPPORTED BY AND
FASTENED TO THE
CONCRETE WALL.